



(2) layers 5/8" rated G.W.B. each side  
 2 x 4/6 studs at 16" o.c.  
 wall to extend to underside of roof sheathing  
 UL - U301 2 Hour wall rating


Fire Wall Detail  
 Scale: 1 1/2" = 1'-0"

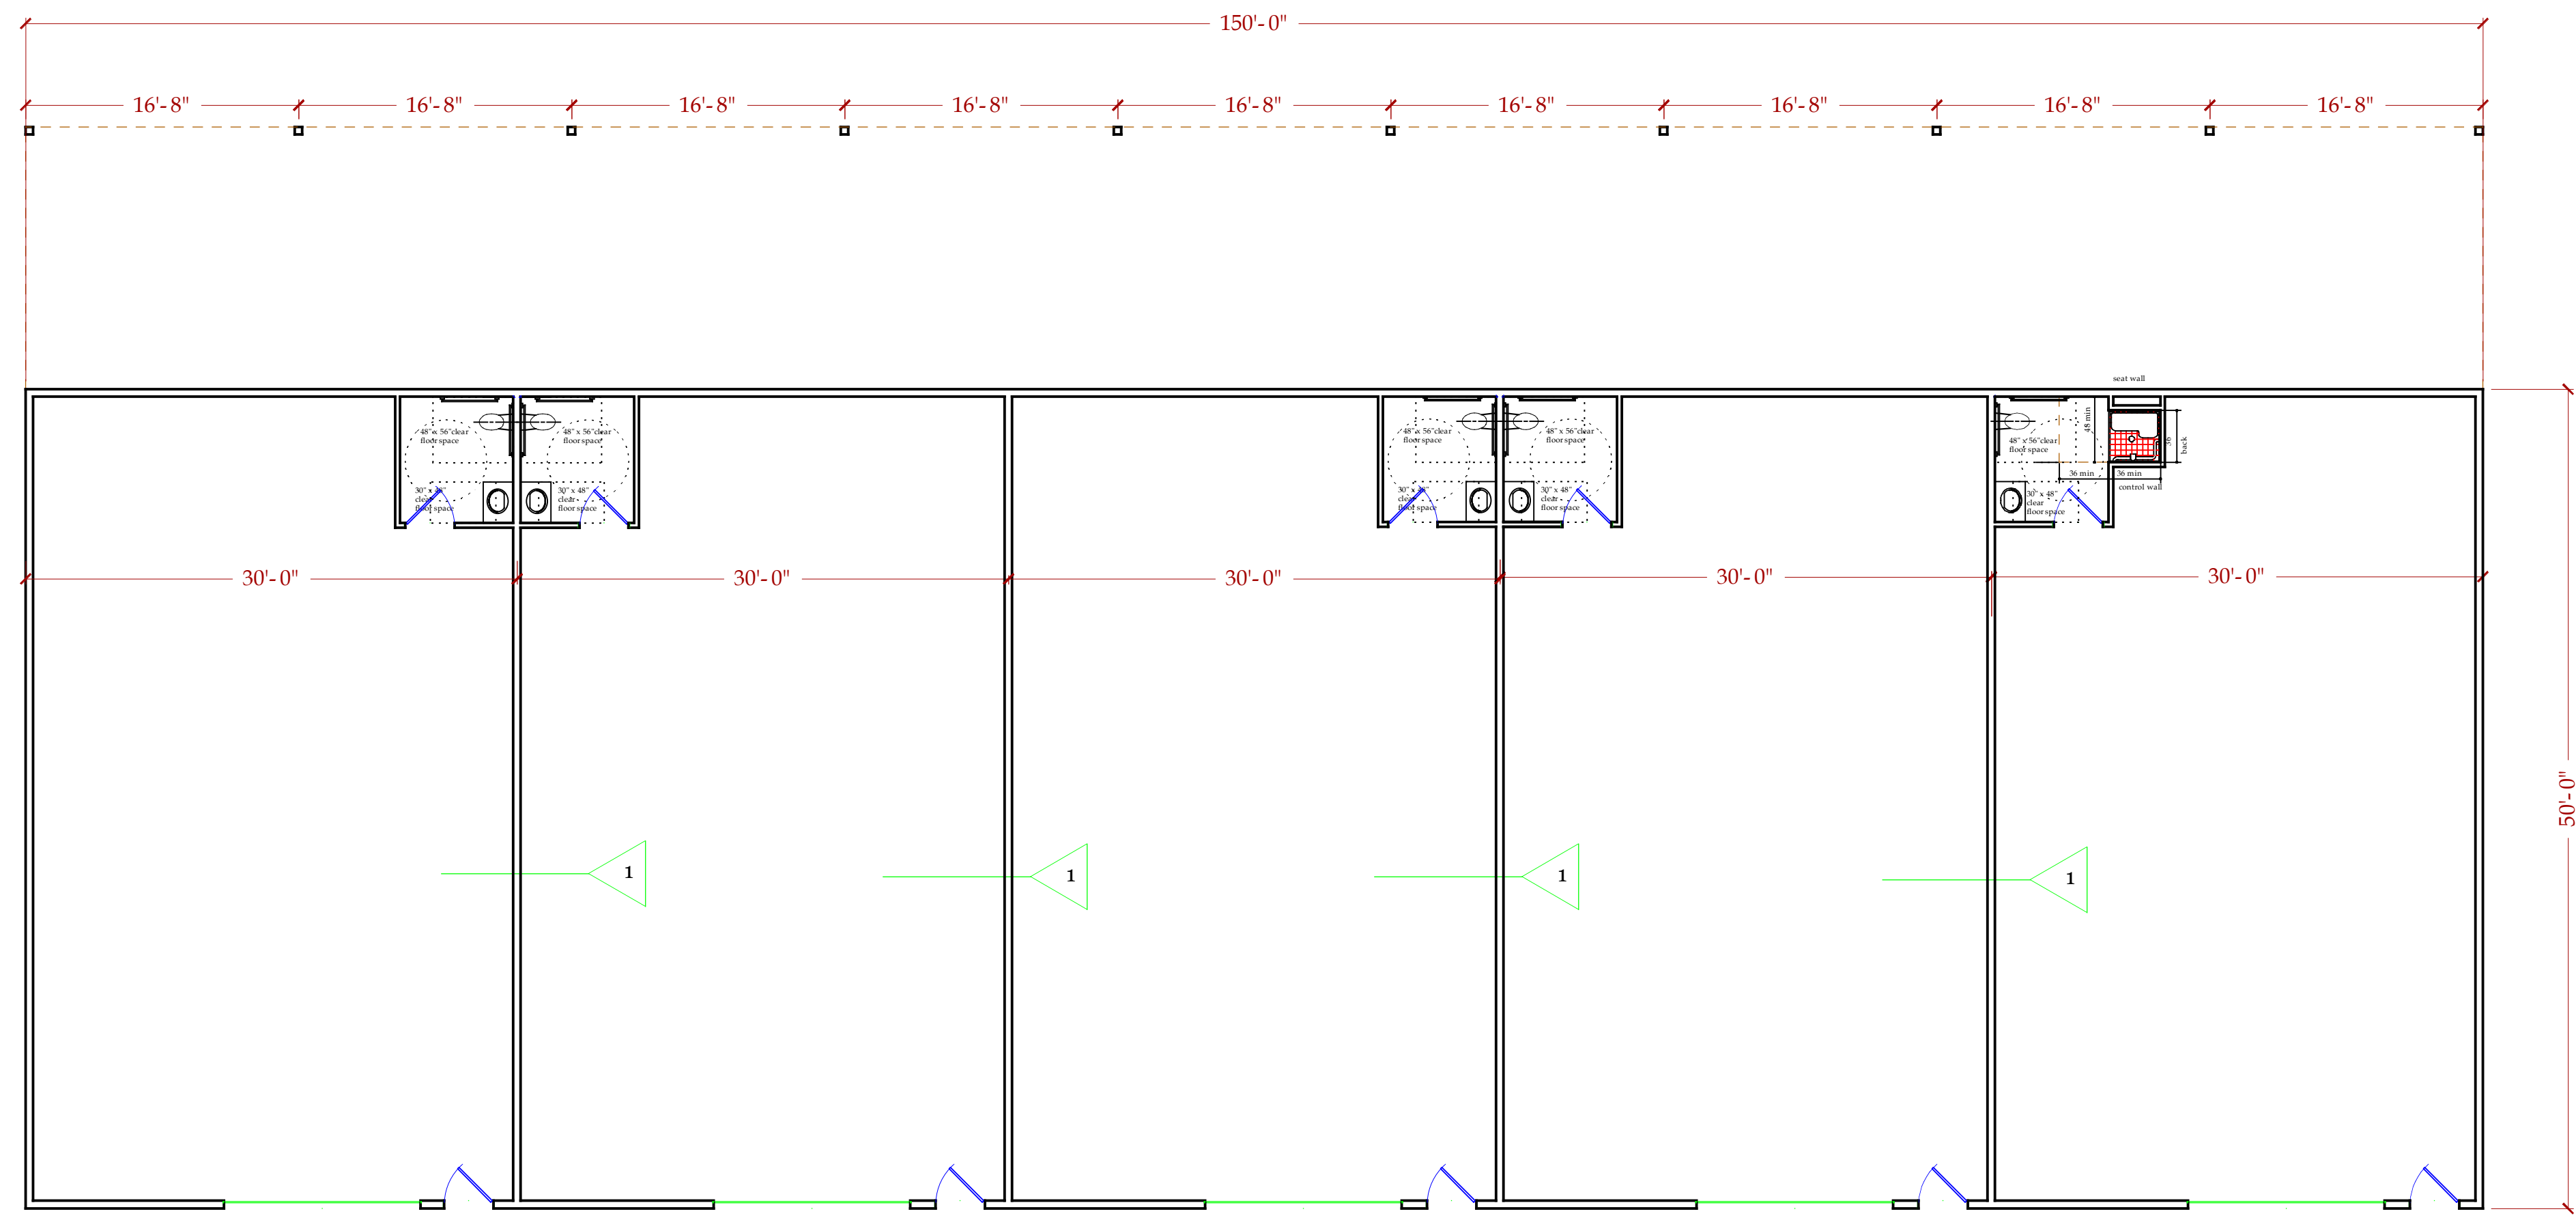


Floor Plan  
 Scale: 1/8" = 1'-0"

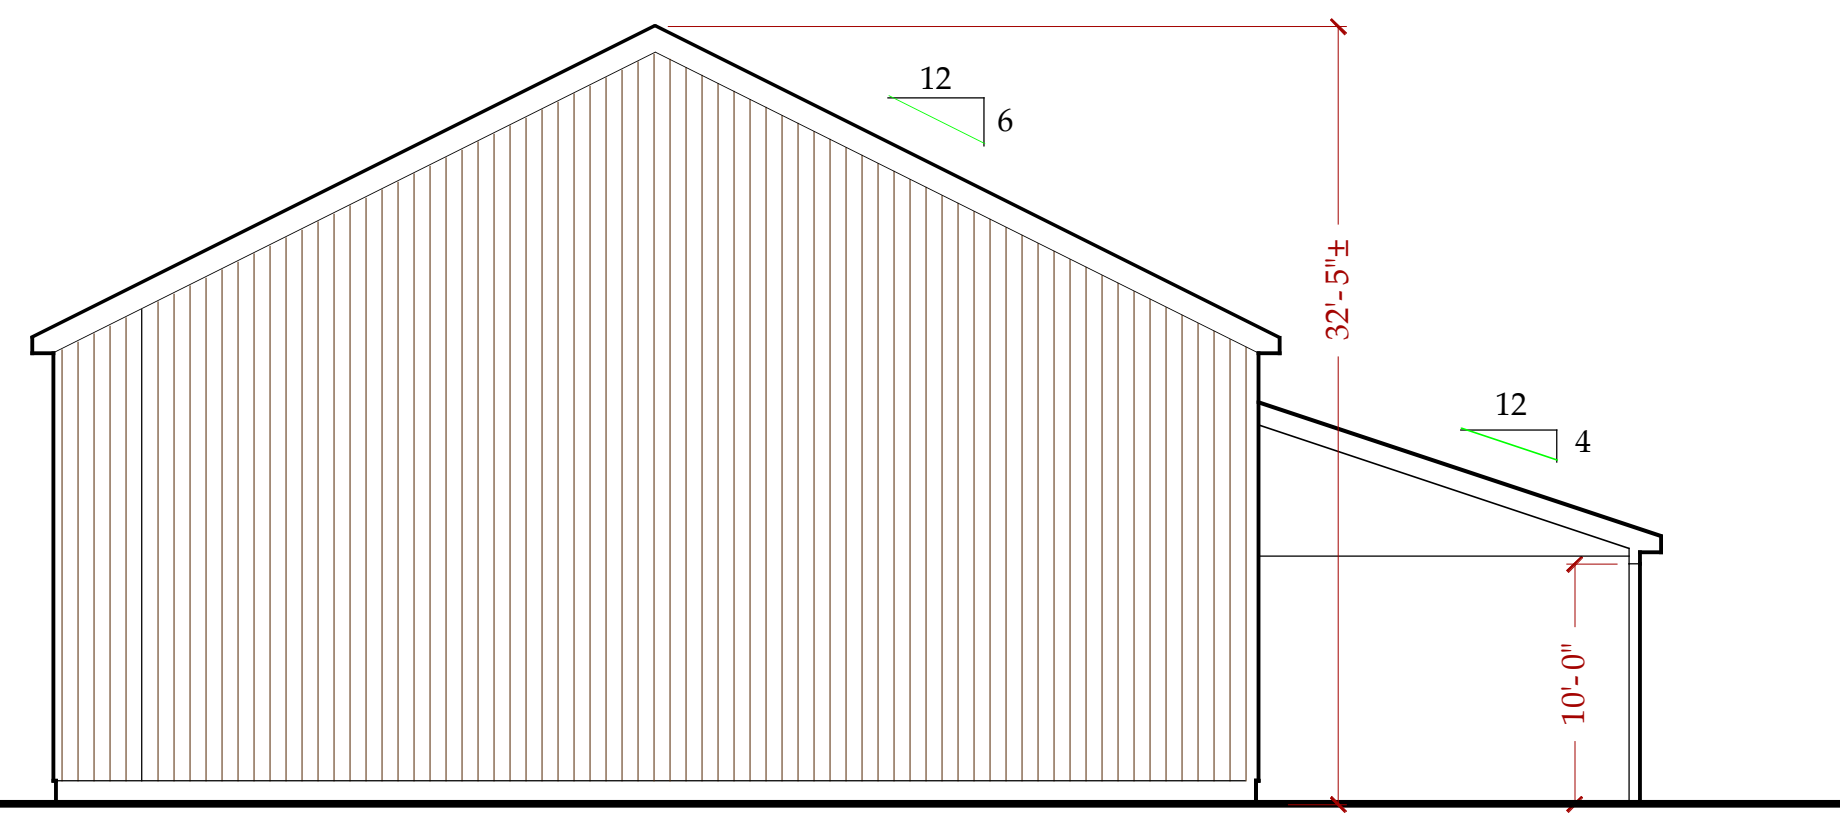


Left Side Elevation  
 Scale: 1/8" = 1'-0"

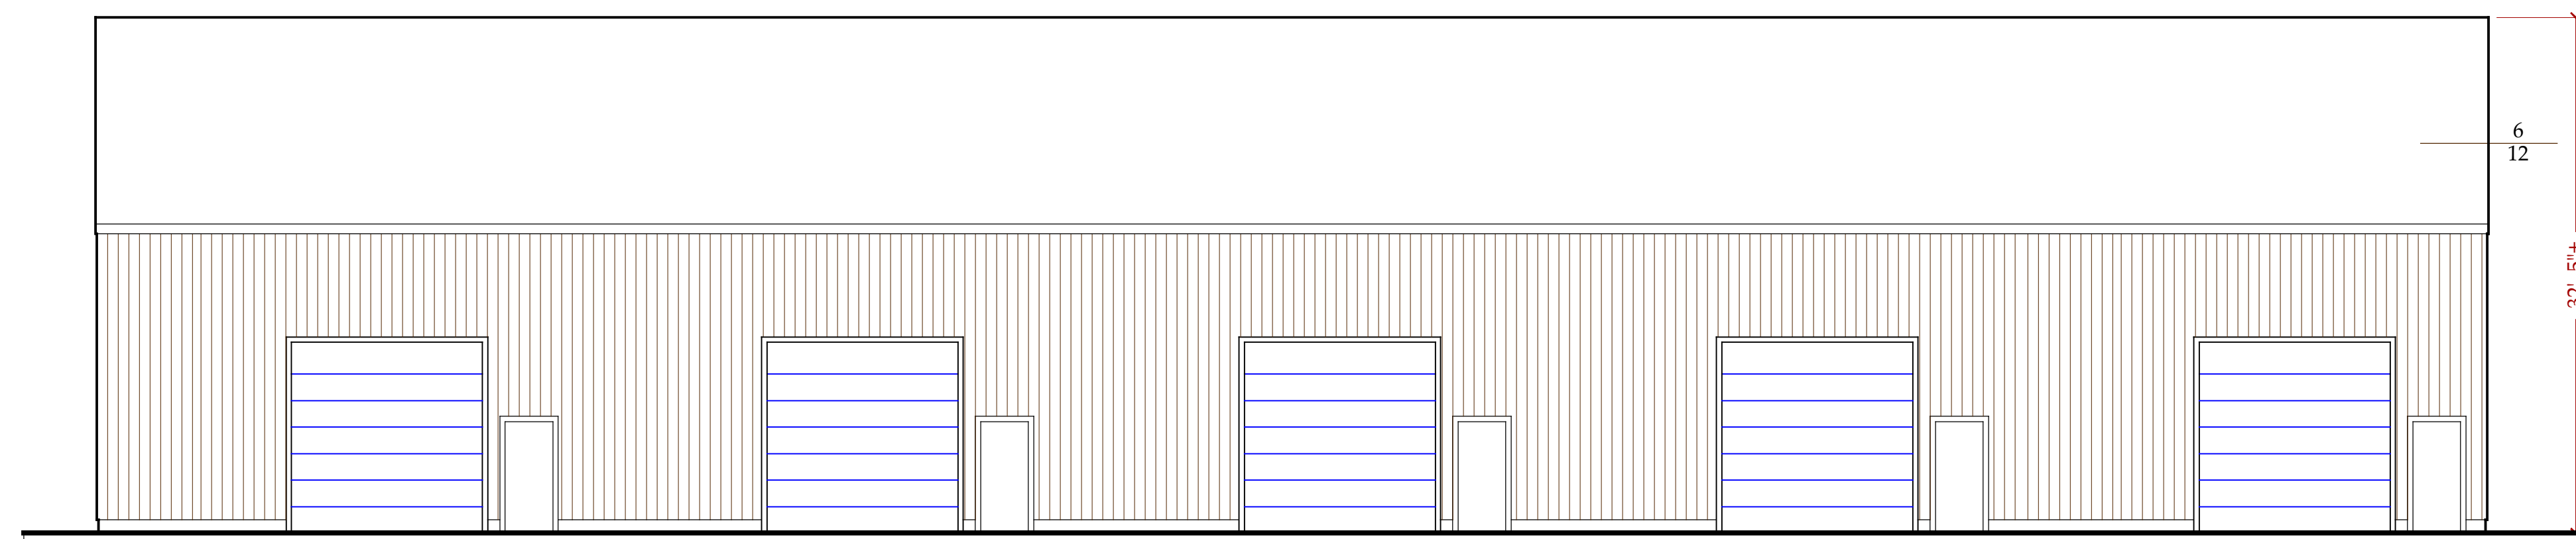


Front Elevation  
 Scale: 1/8" = 1'-0"

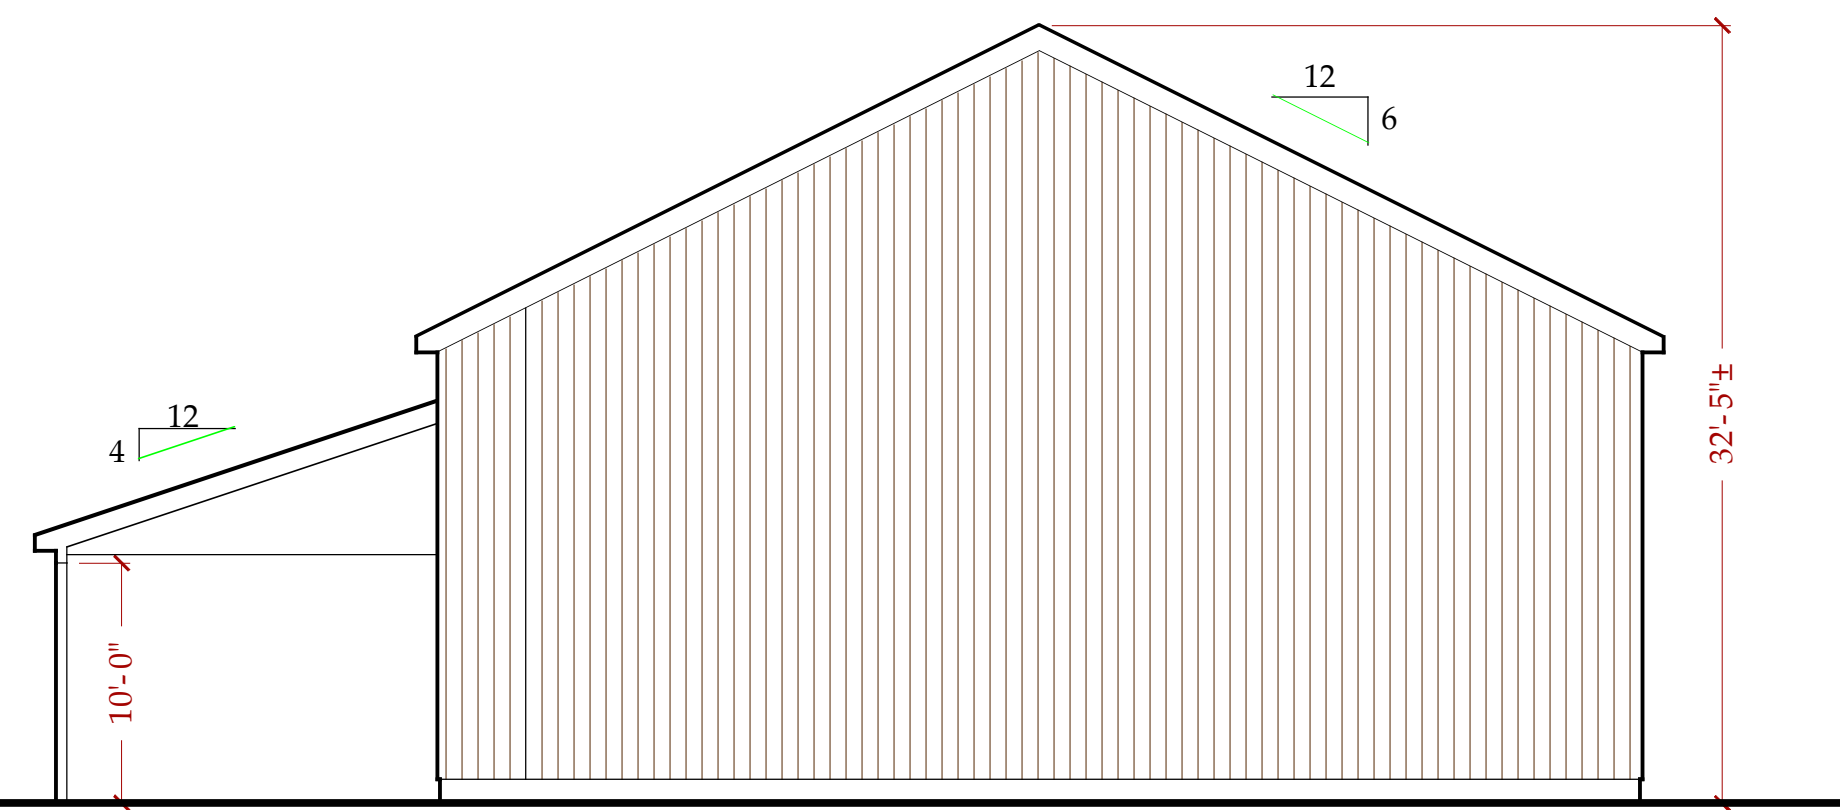

Right Side Elevation  
 Scale: 1/8" = 1'-0"

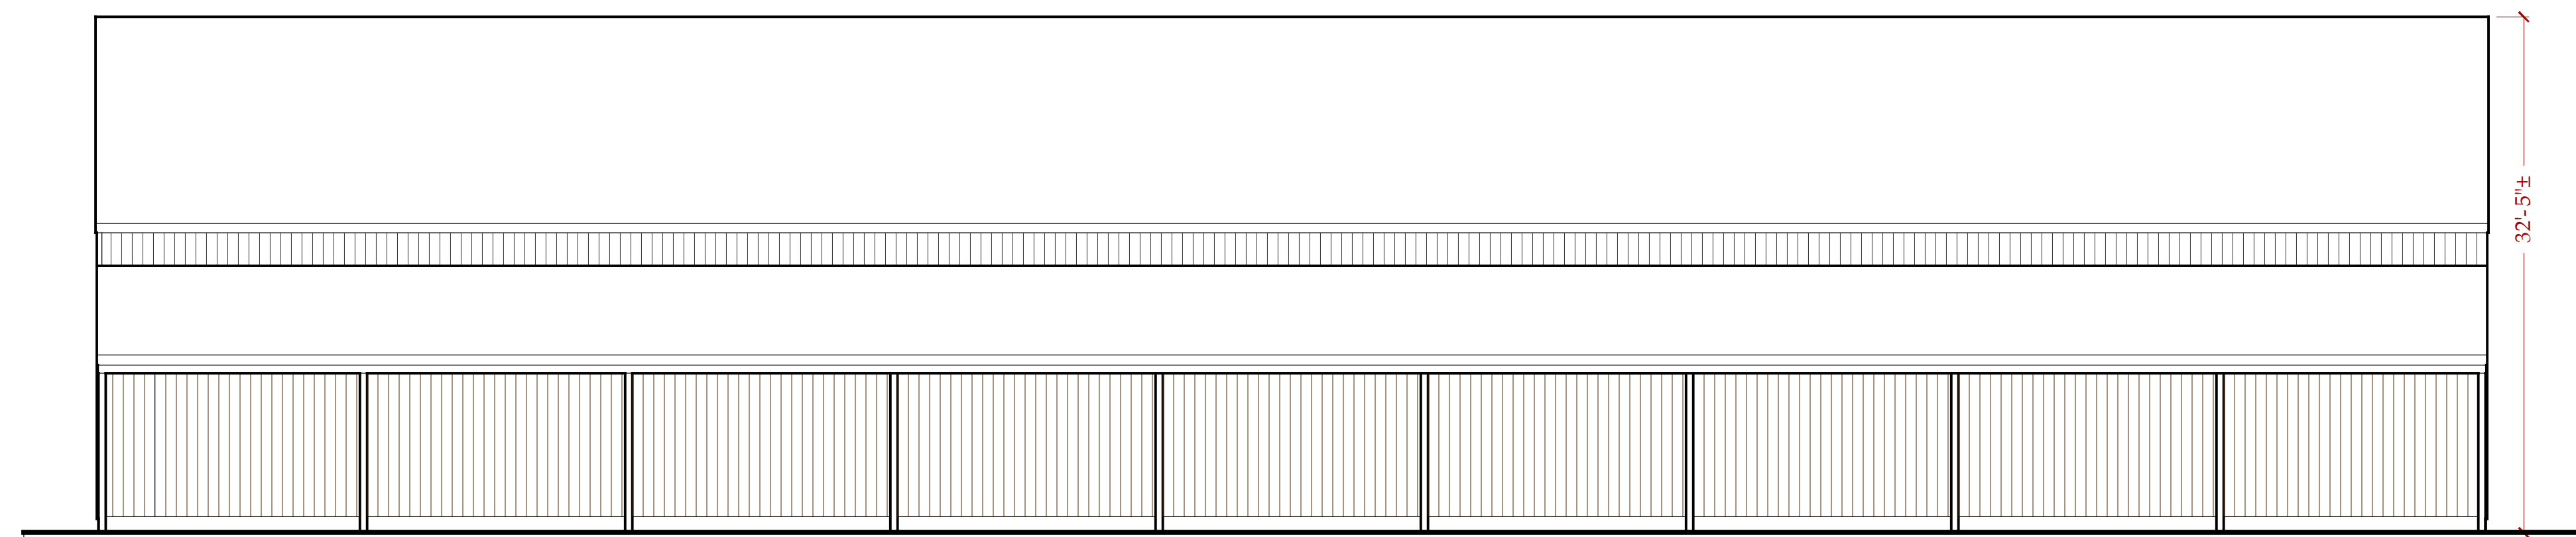

Rear Elevation  
 Scale: 1/8" = 1'-0"

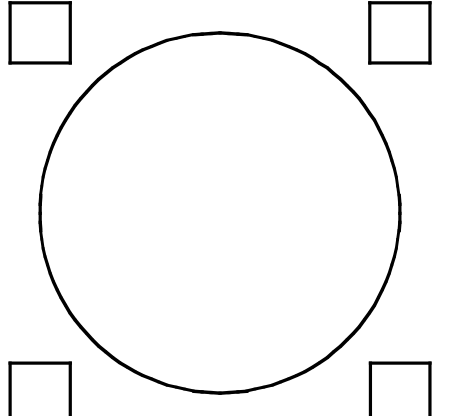

**John W. Einsiedler, R.A.**  
**Architecture**  
 148 Sea Road Kennebunk, Maine 04043  
 Phone 207-985-9760 Facsimile 207-985-9818  
 Homepage jweinsiedler.com Email jwe@jweinsiedler.com  
 Architecture • Interior Design • Universal Design

Revised February 8, 2022  
 • 2 hour fire walls added

PROJECT: Mixed Use Professional and Business Services

FOR: The Lord Boys  
 P.O. Box 1730 Kennebunkport, Maine

Drawings This Sheet:  
**FLOOR PLAN  
 ELEVATIONS**

