


35 AUX Parking Spots with Security & Crossing Team Mann's Vet Clinic

LOCATION SKETCH




(NOT TO SCALE)

NOTE: REAR OF LOT NOT INSPECTED (110 ACRES)

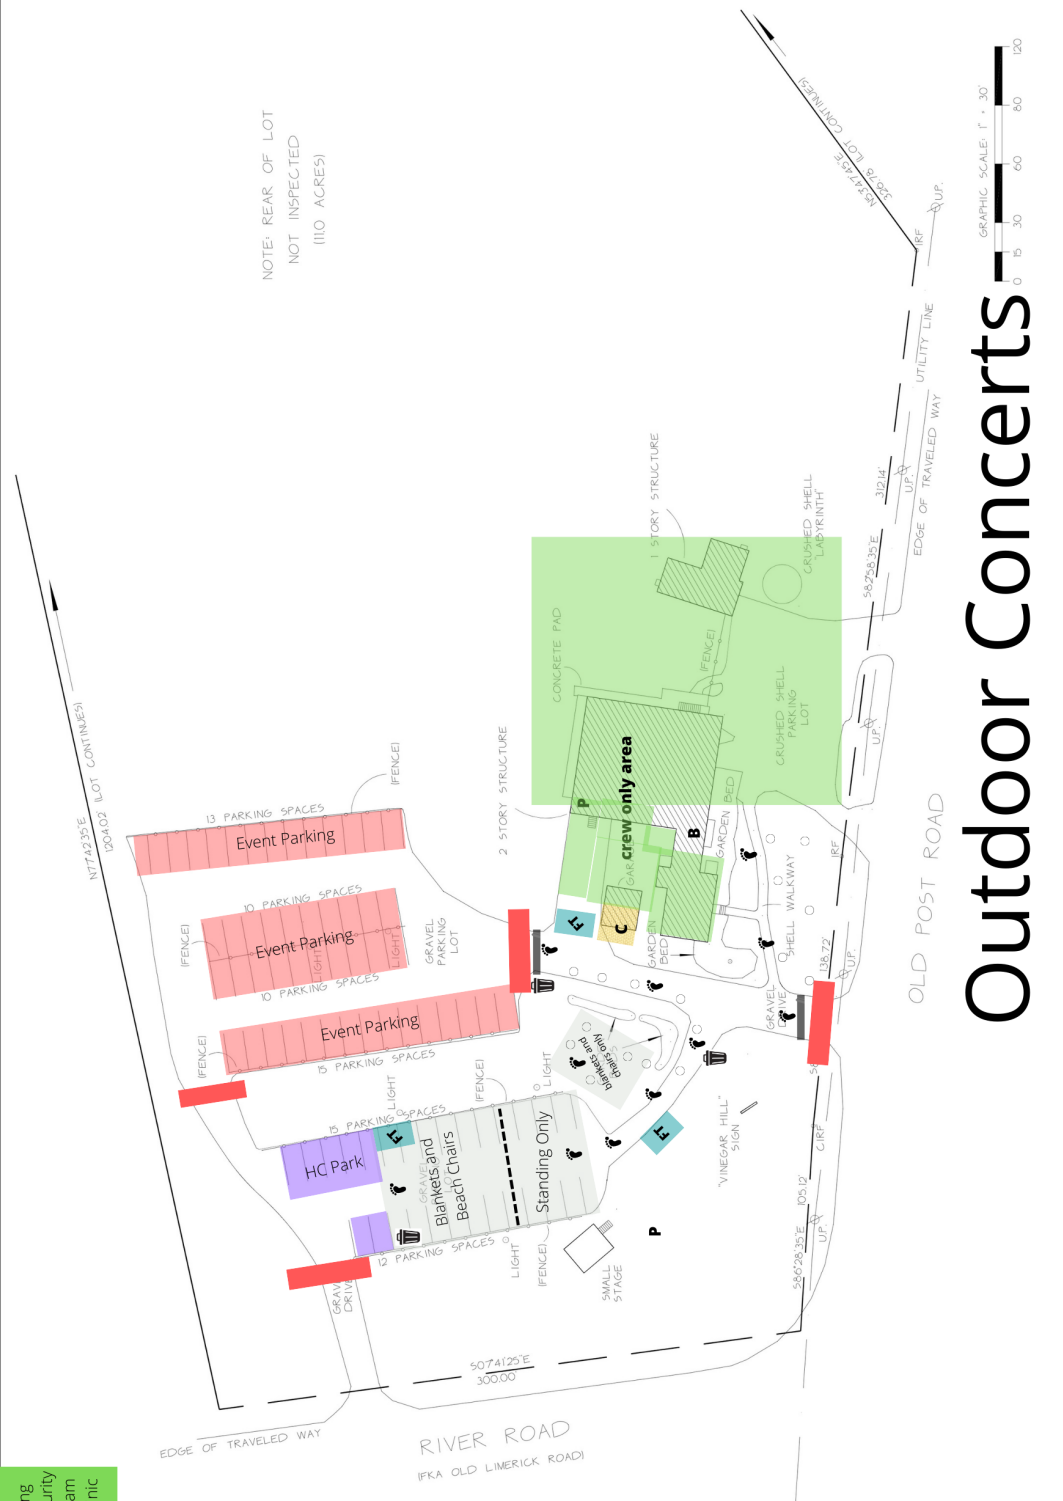

# Outdoor Concerts

 

SITE PLAN OF LAND AT  
 53 OLD POST ROAD  
 ARUNDEL, MAINE  
 MADE FOR  
**PETER HARANAS**  
 WALKER ASSOCIATES  
 OWNER OF RECORD  
 JAMES T. JOE REALTY, LLC  
 LIVINGSTON BY HUGHES CORPORATION  
 PROFESSIONAL LAND SURVEYING CORPORATION  
 88 GUINEA ROAD, KENNEBUNKPORT, MAINE 04046



- LEGEND
- FT= Food Truck
  - B= Bathrooms
  - C= Concessions
  - P=Power
  - ☞ = Foot Traffic Only
  - = Emergency or End of Event Egress
  - = Entry, Security, Parking Team (5 members)
  - = Seating
  - ♻️ = Trash & Recycling Station

LOCUS DEED REFERENCE  
 YORK COUNTY REGISTRY OF DEEDS (TCRD)  
 BOOK: 18717 PAGE: 646

REVISION NO.	DATE	REVISION PURPOSE

LEGEND

- IRF = IRON ROD FOUND
- GRF = CAPPED IRON ROD FOUND
- UP. = UTILITY POLE



REVISION NO.

DATE: 02-27-2023 DRAWN BY: CHECK BOOK: 188-27 PROJECT: 22-033