


11x17

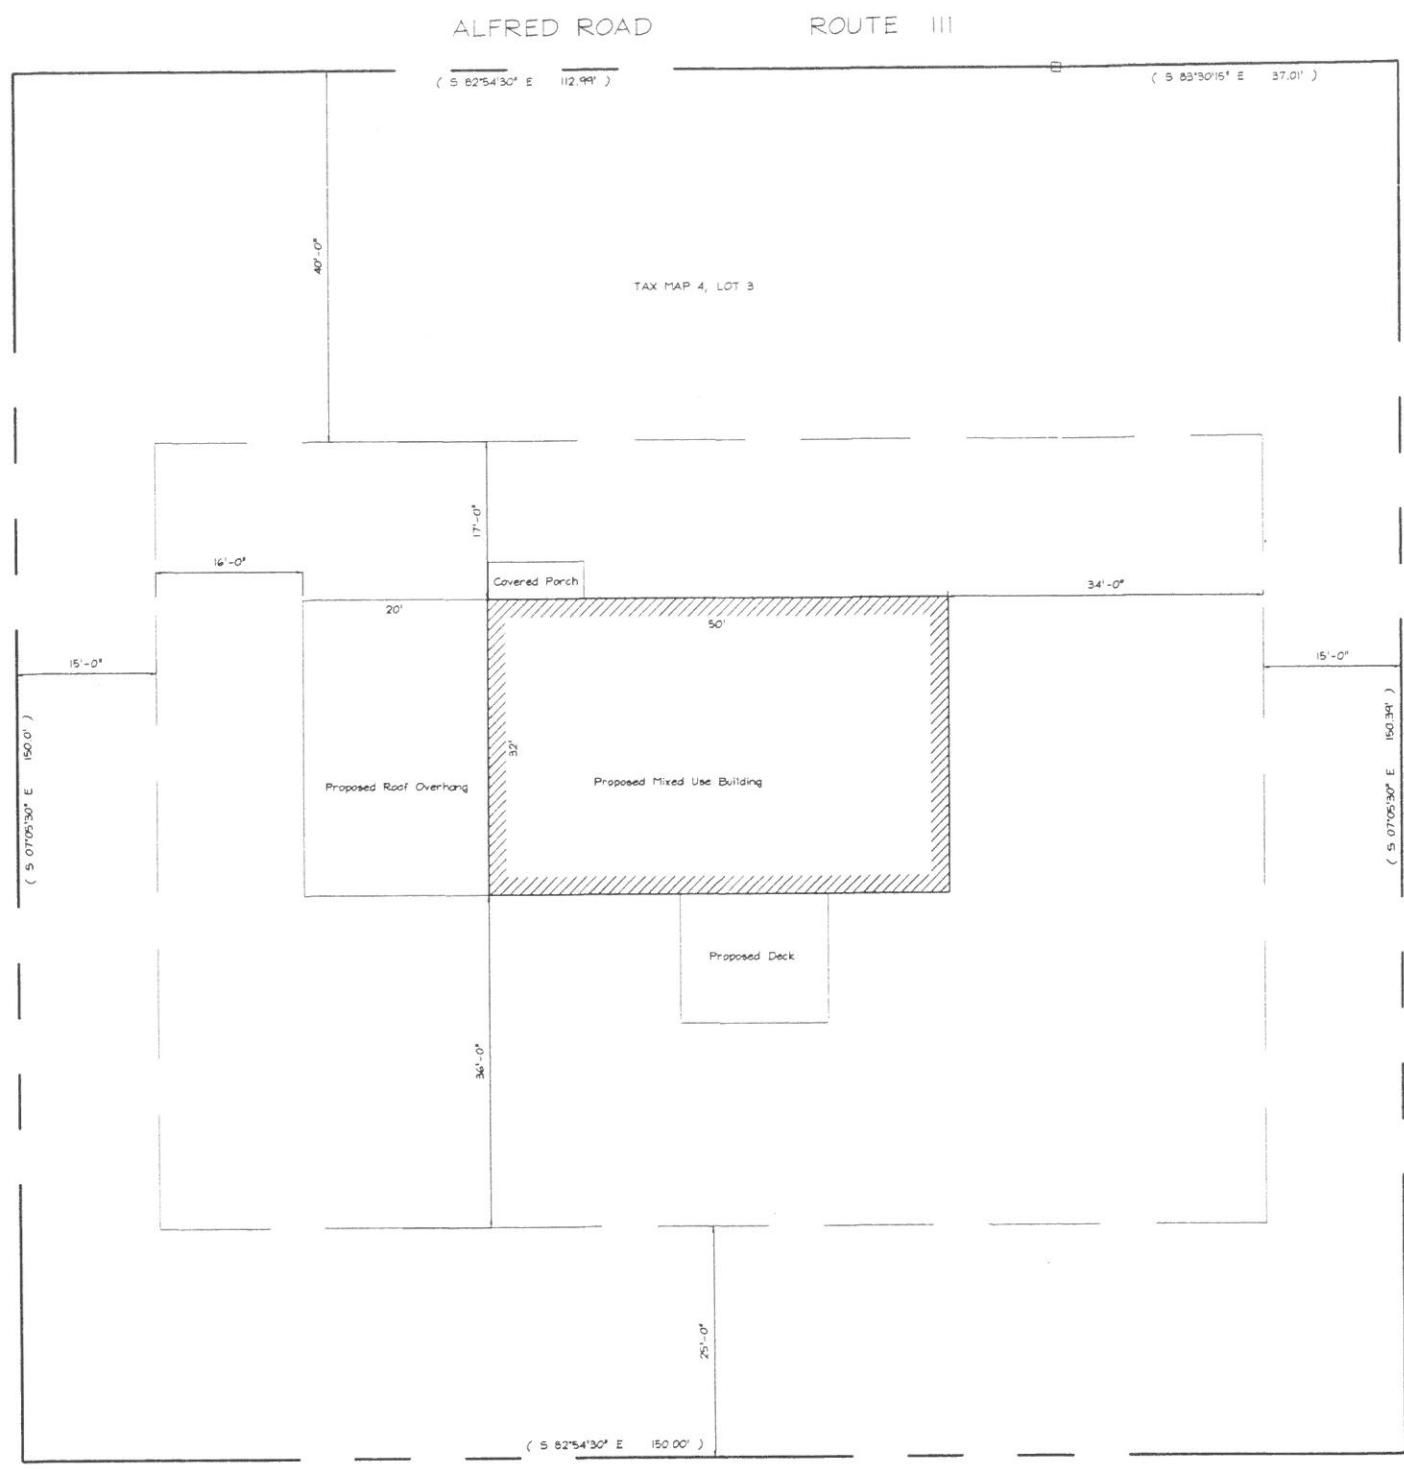

**Site Plan**  
 Scale: 1/8" = 1'-0"

NOTES:

1. BEARINGS AND DISTANCES ARE TAKEN FROM A PLAN ENTITLED "FINAL PLAN SHOWING HAMDEN PLACE" BY DON & COULOMBE, INC., DATED DECEMBER 30, 1994, LAST REVISED MAY 17, 1995 AND RECORDED IN PLAN BOOK 224, PAGE 30.
2. SETBACKS OBTAINED FROM TOWN OF ARUNDEL VIA TELEPHONE ON JANUARY 7, 2026

Drafting Plus is not an engineering firm. It is the contractor to size structural beams and to ensure that this work is done in effect at the time of construction.

Prepared For: **Bill Ruck**  
**Alfred Road**  
 Arundel, Maine

Approvals:


Revisions:

1	3/30/26
---	---------

**DRAFTING PLUS LLC**  
 ARCHITECTURAL DESIGN & DRAFTING  
 BIRKBECK ME  
 207-229-4557  
 SPECIALIZING IN YOUR DREAM HOME

12/18/25  
 1/08/26  
 By: **John A. Perron**  
 Book No. **1** / **1**