




Rear Elevation
Scale: 1/4" = 1'-0"

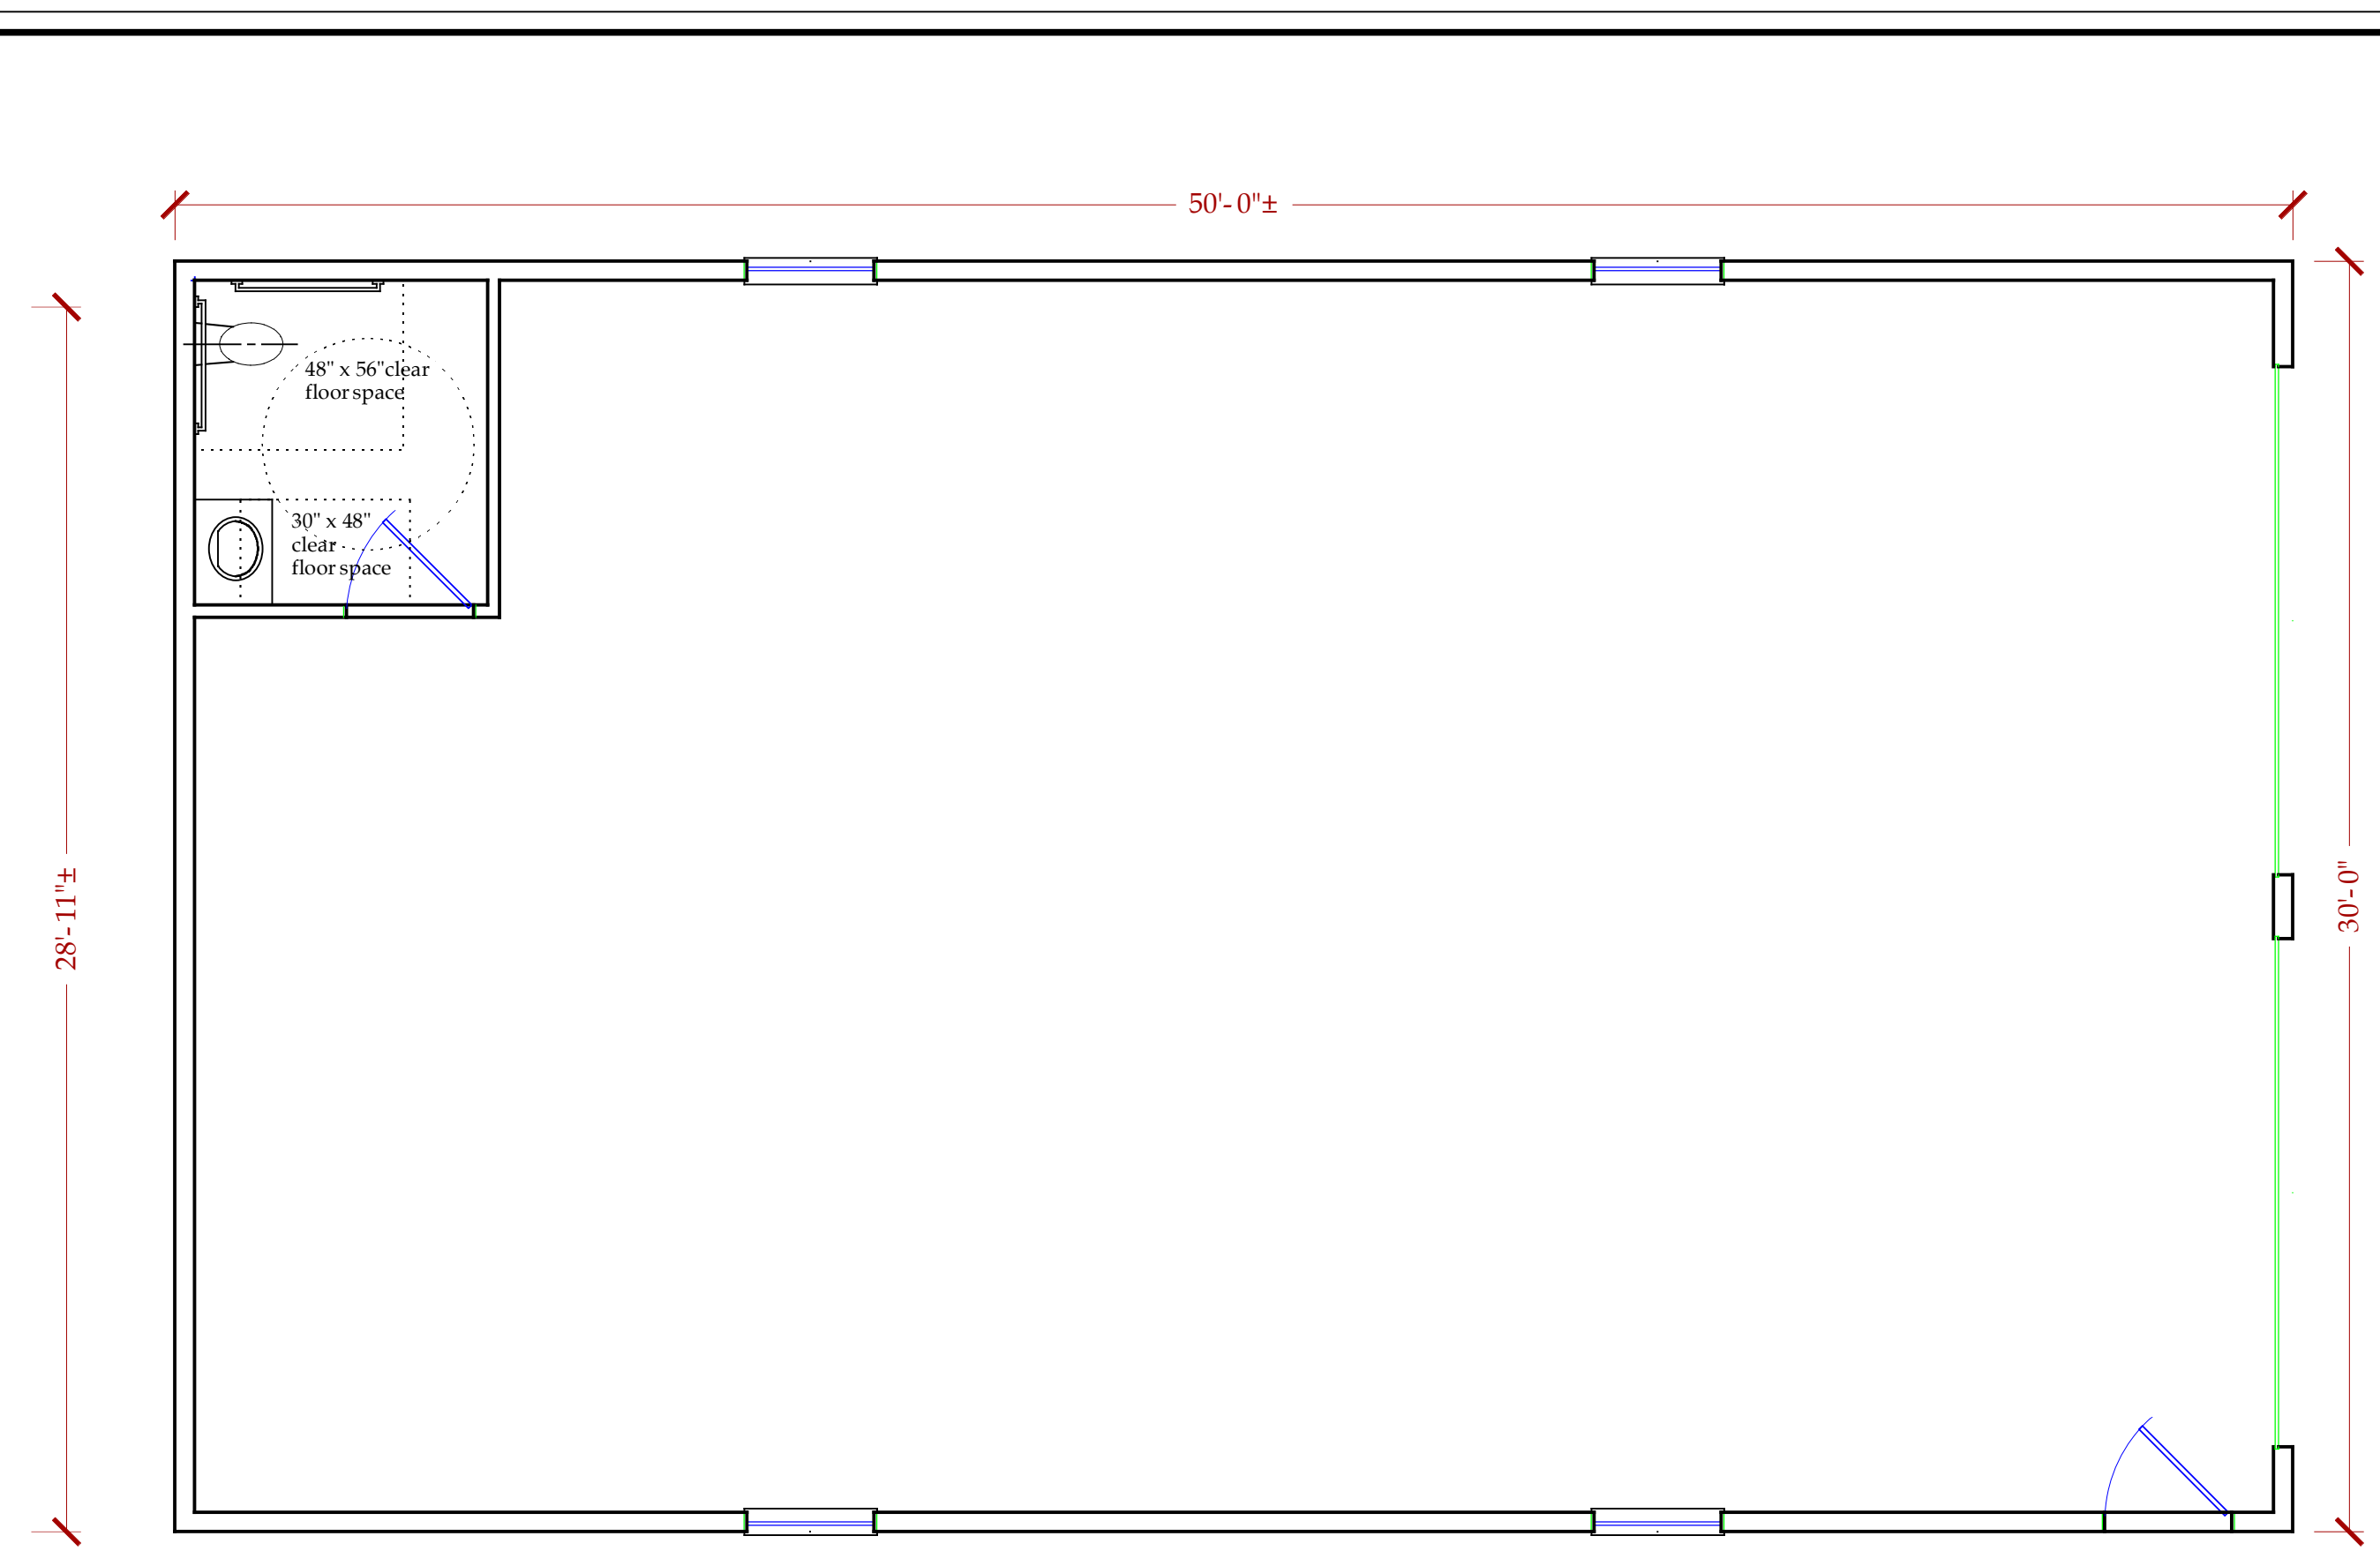


Floor Plan
Scale: 1/4" = 1'-0"

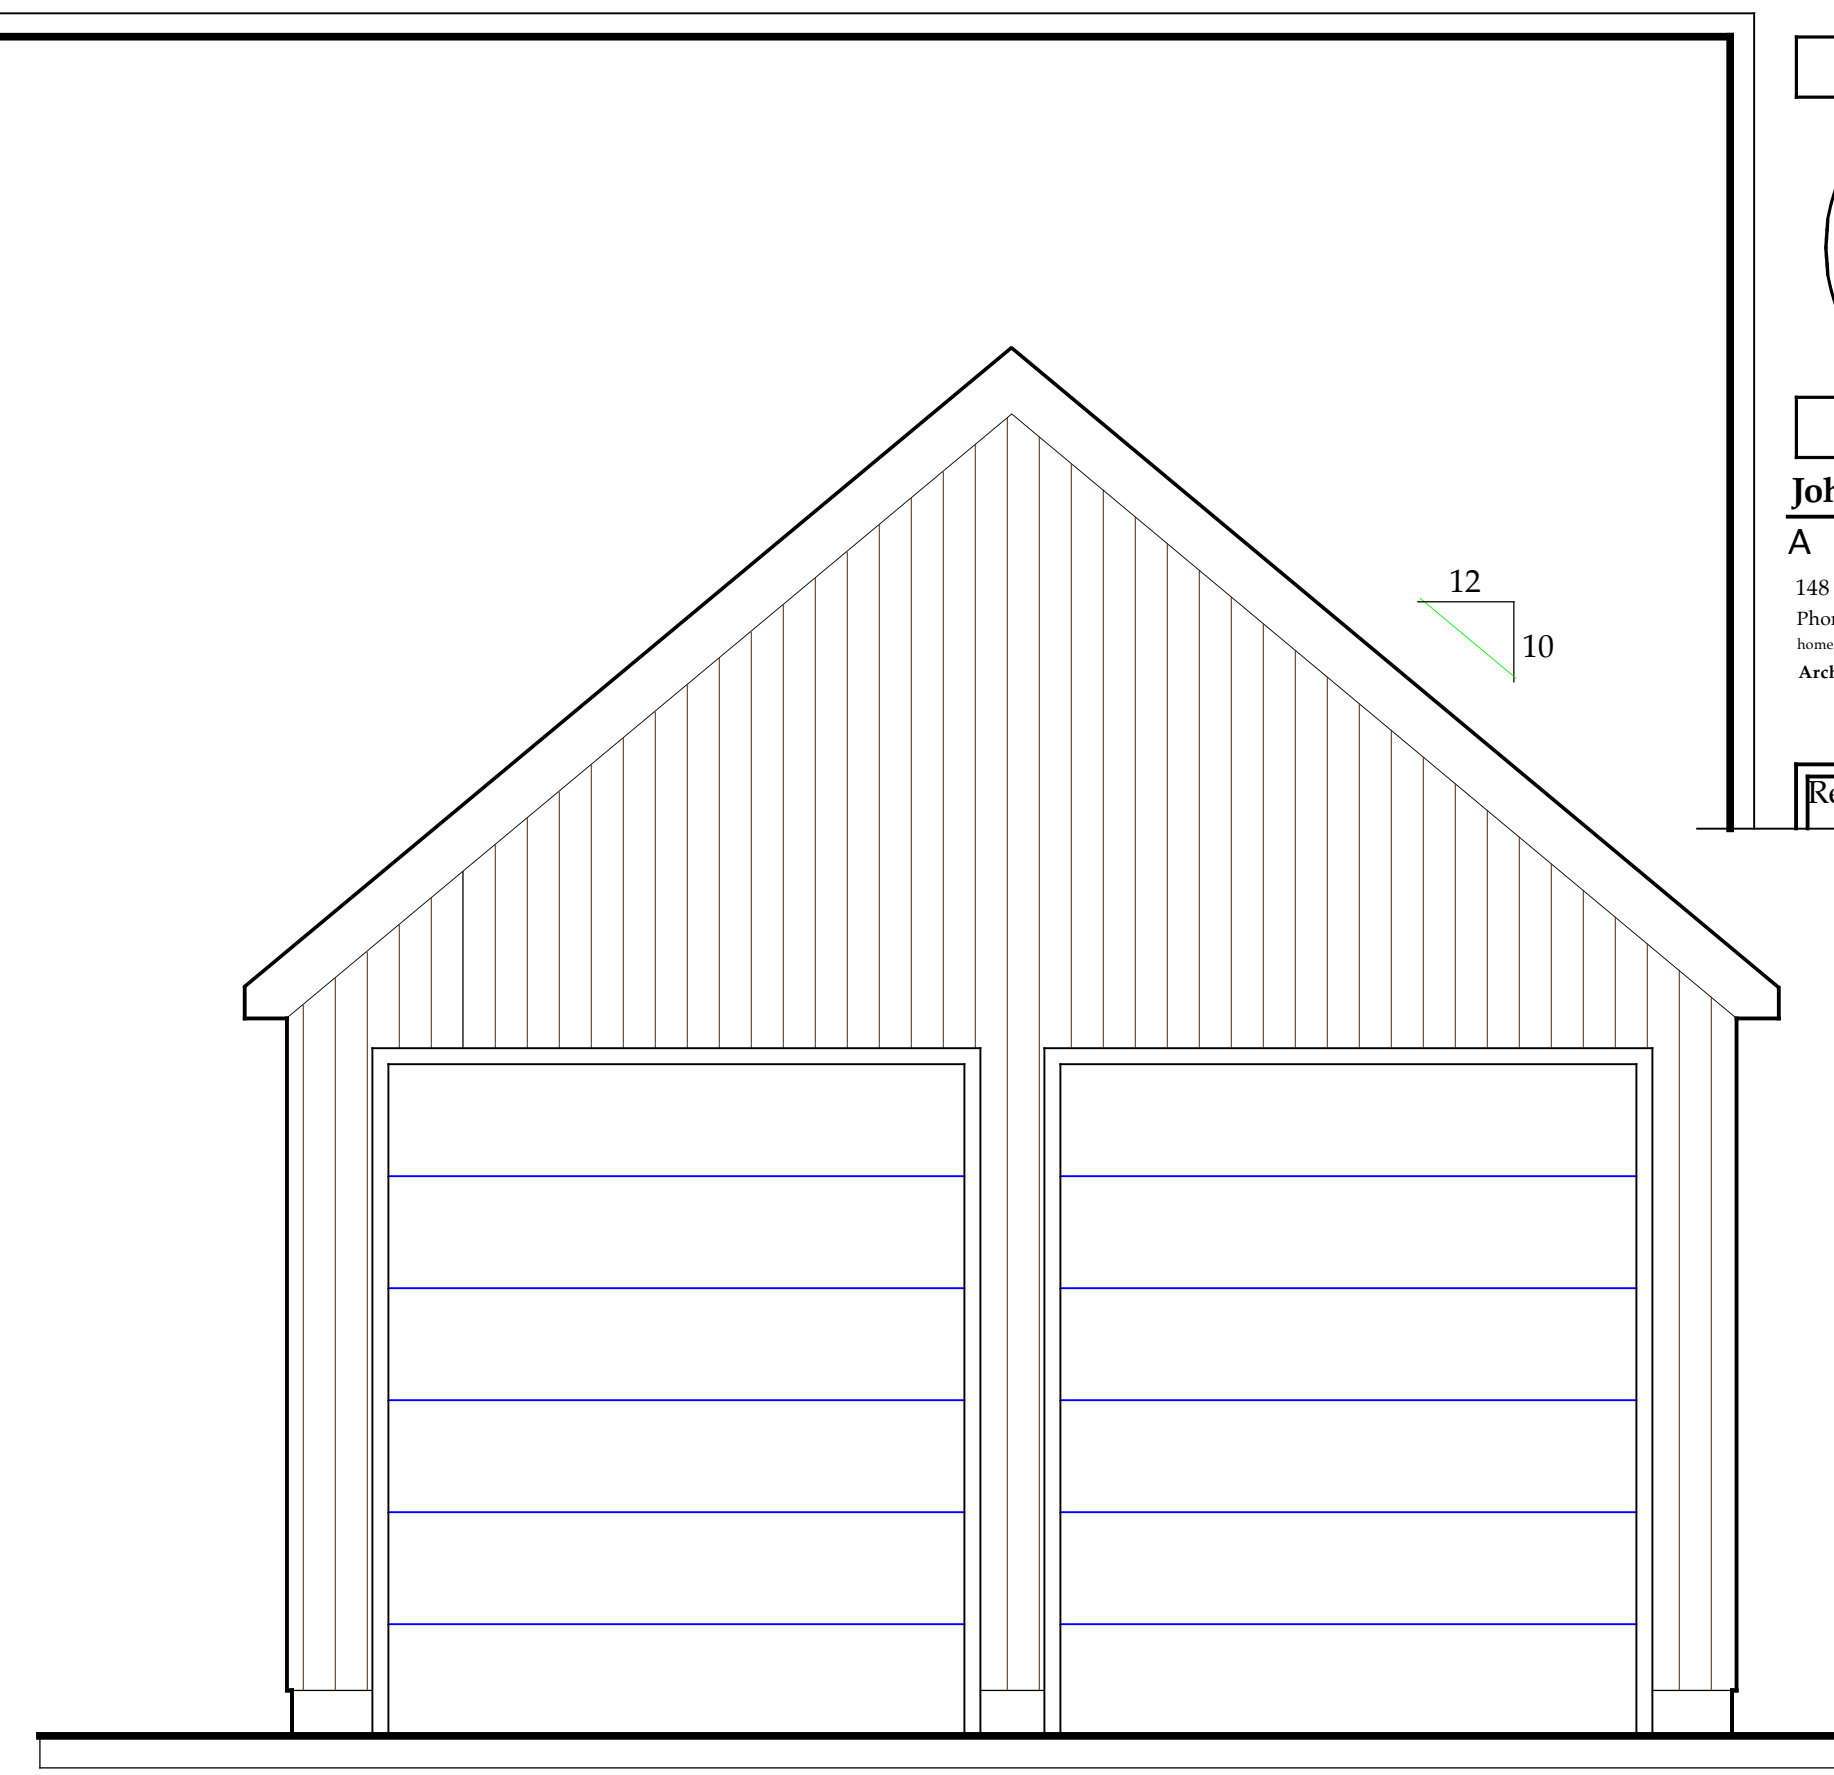

Front Elevation
Scale: 1/4" = 1'-0"

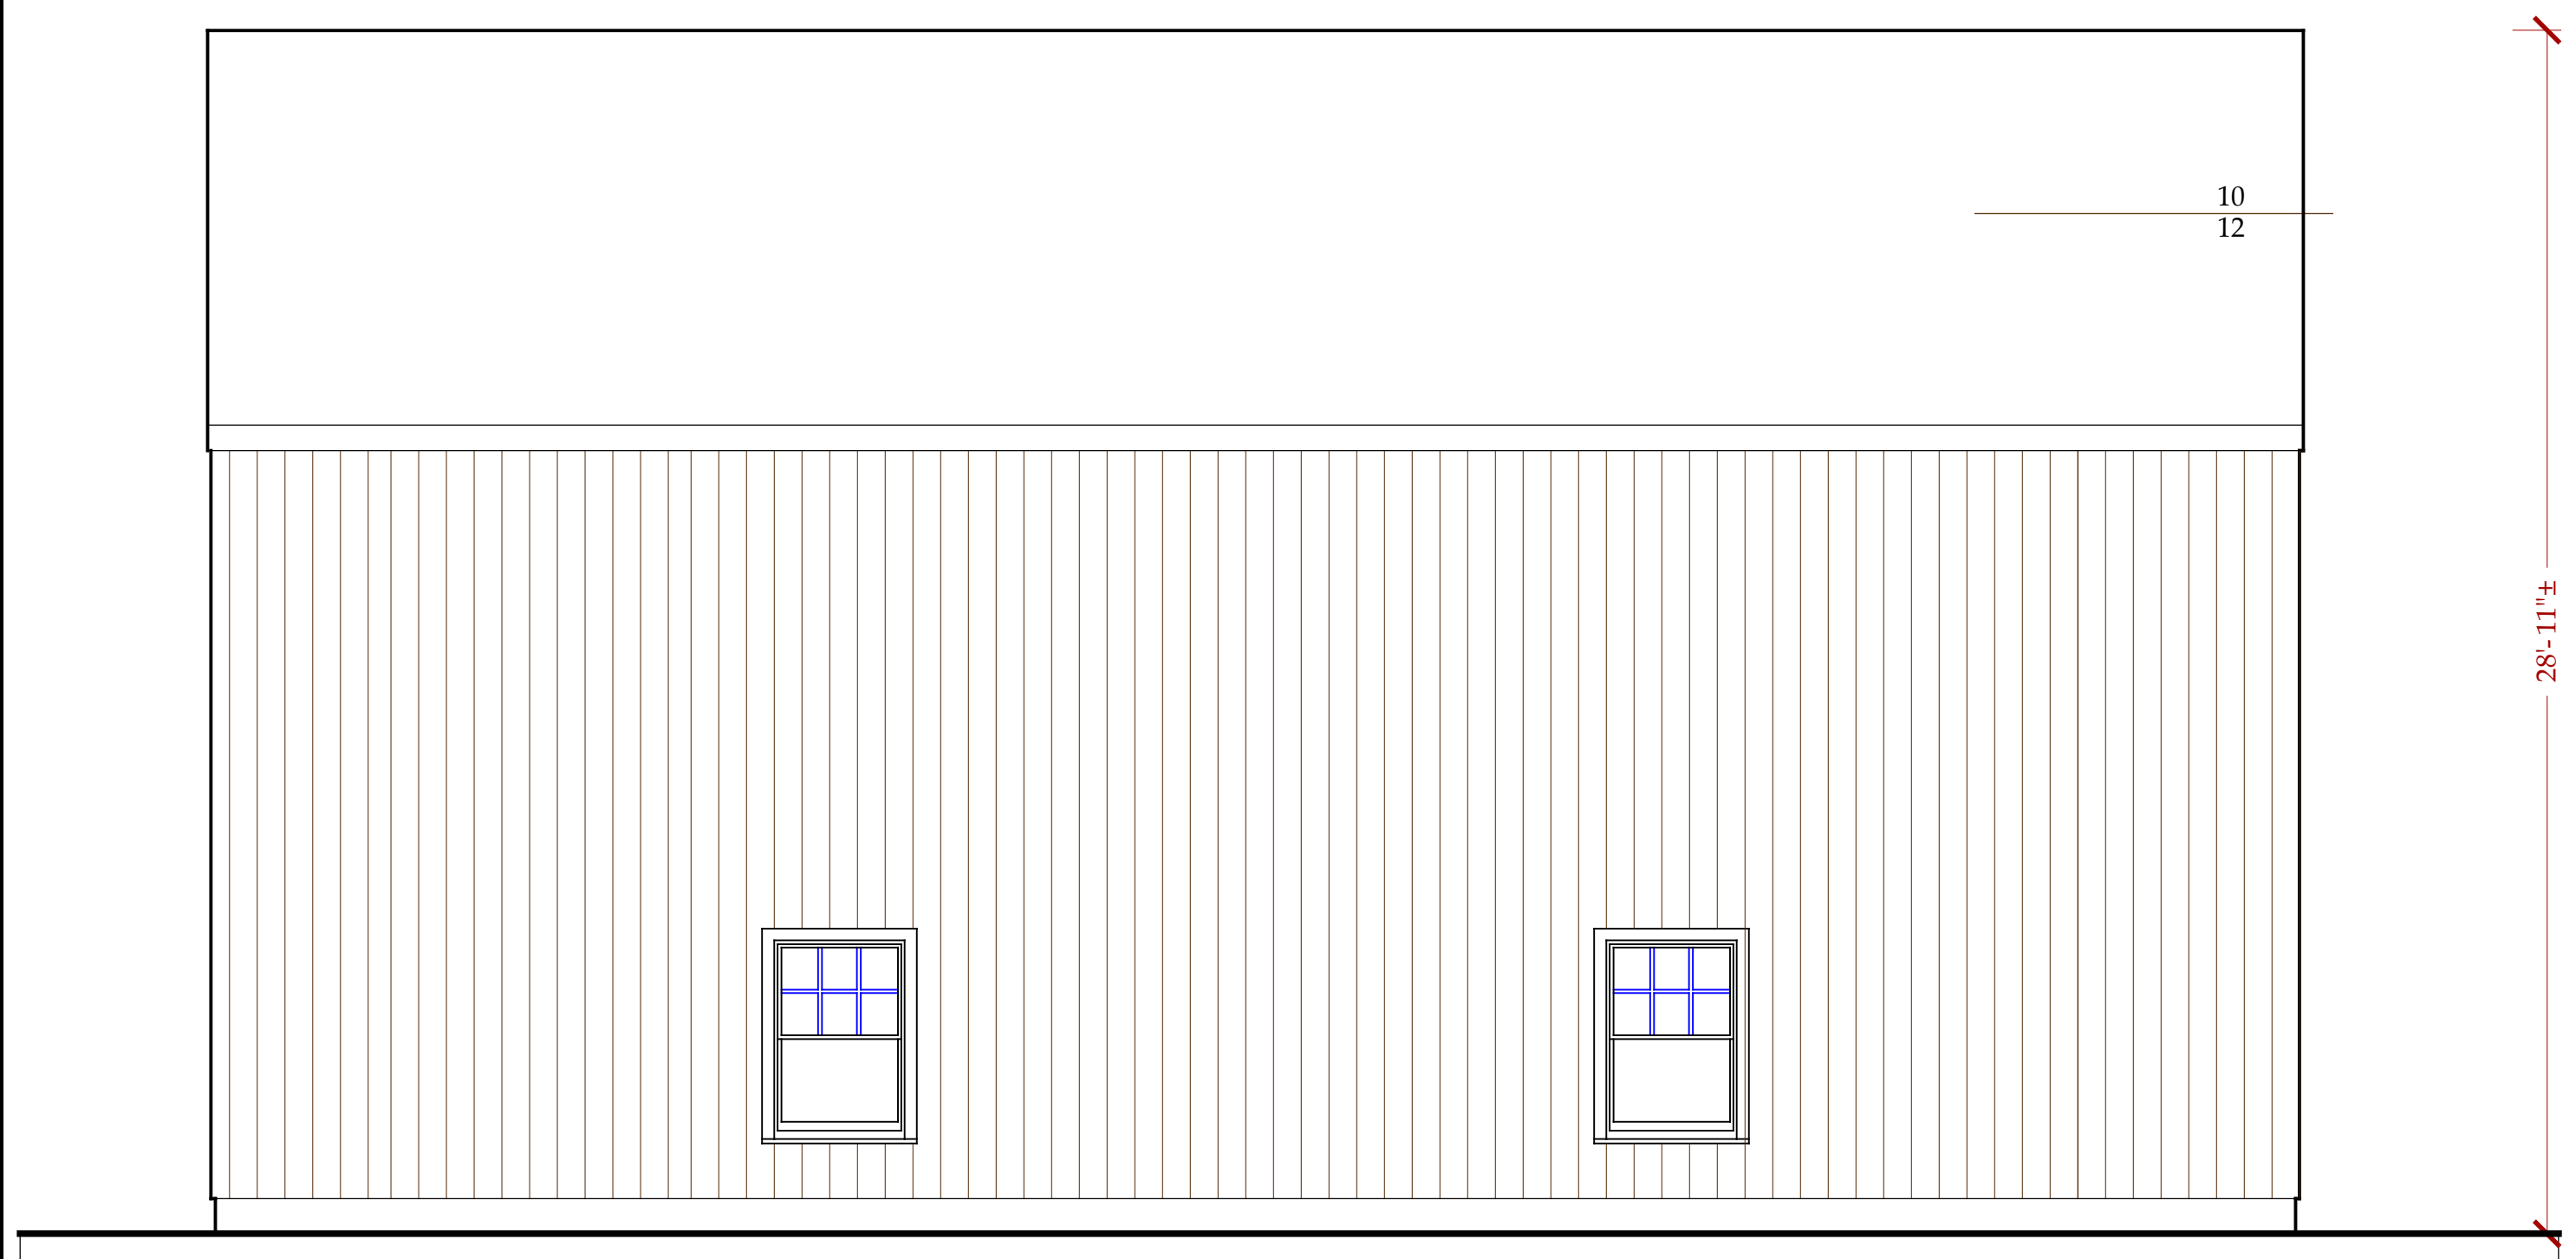

Right Side Elevation
Scale: 1/4" = 1'-0"

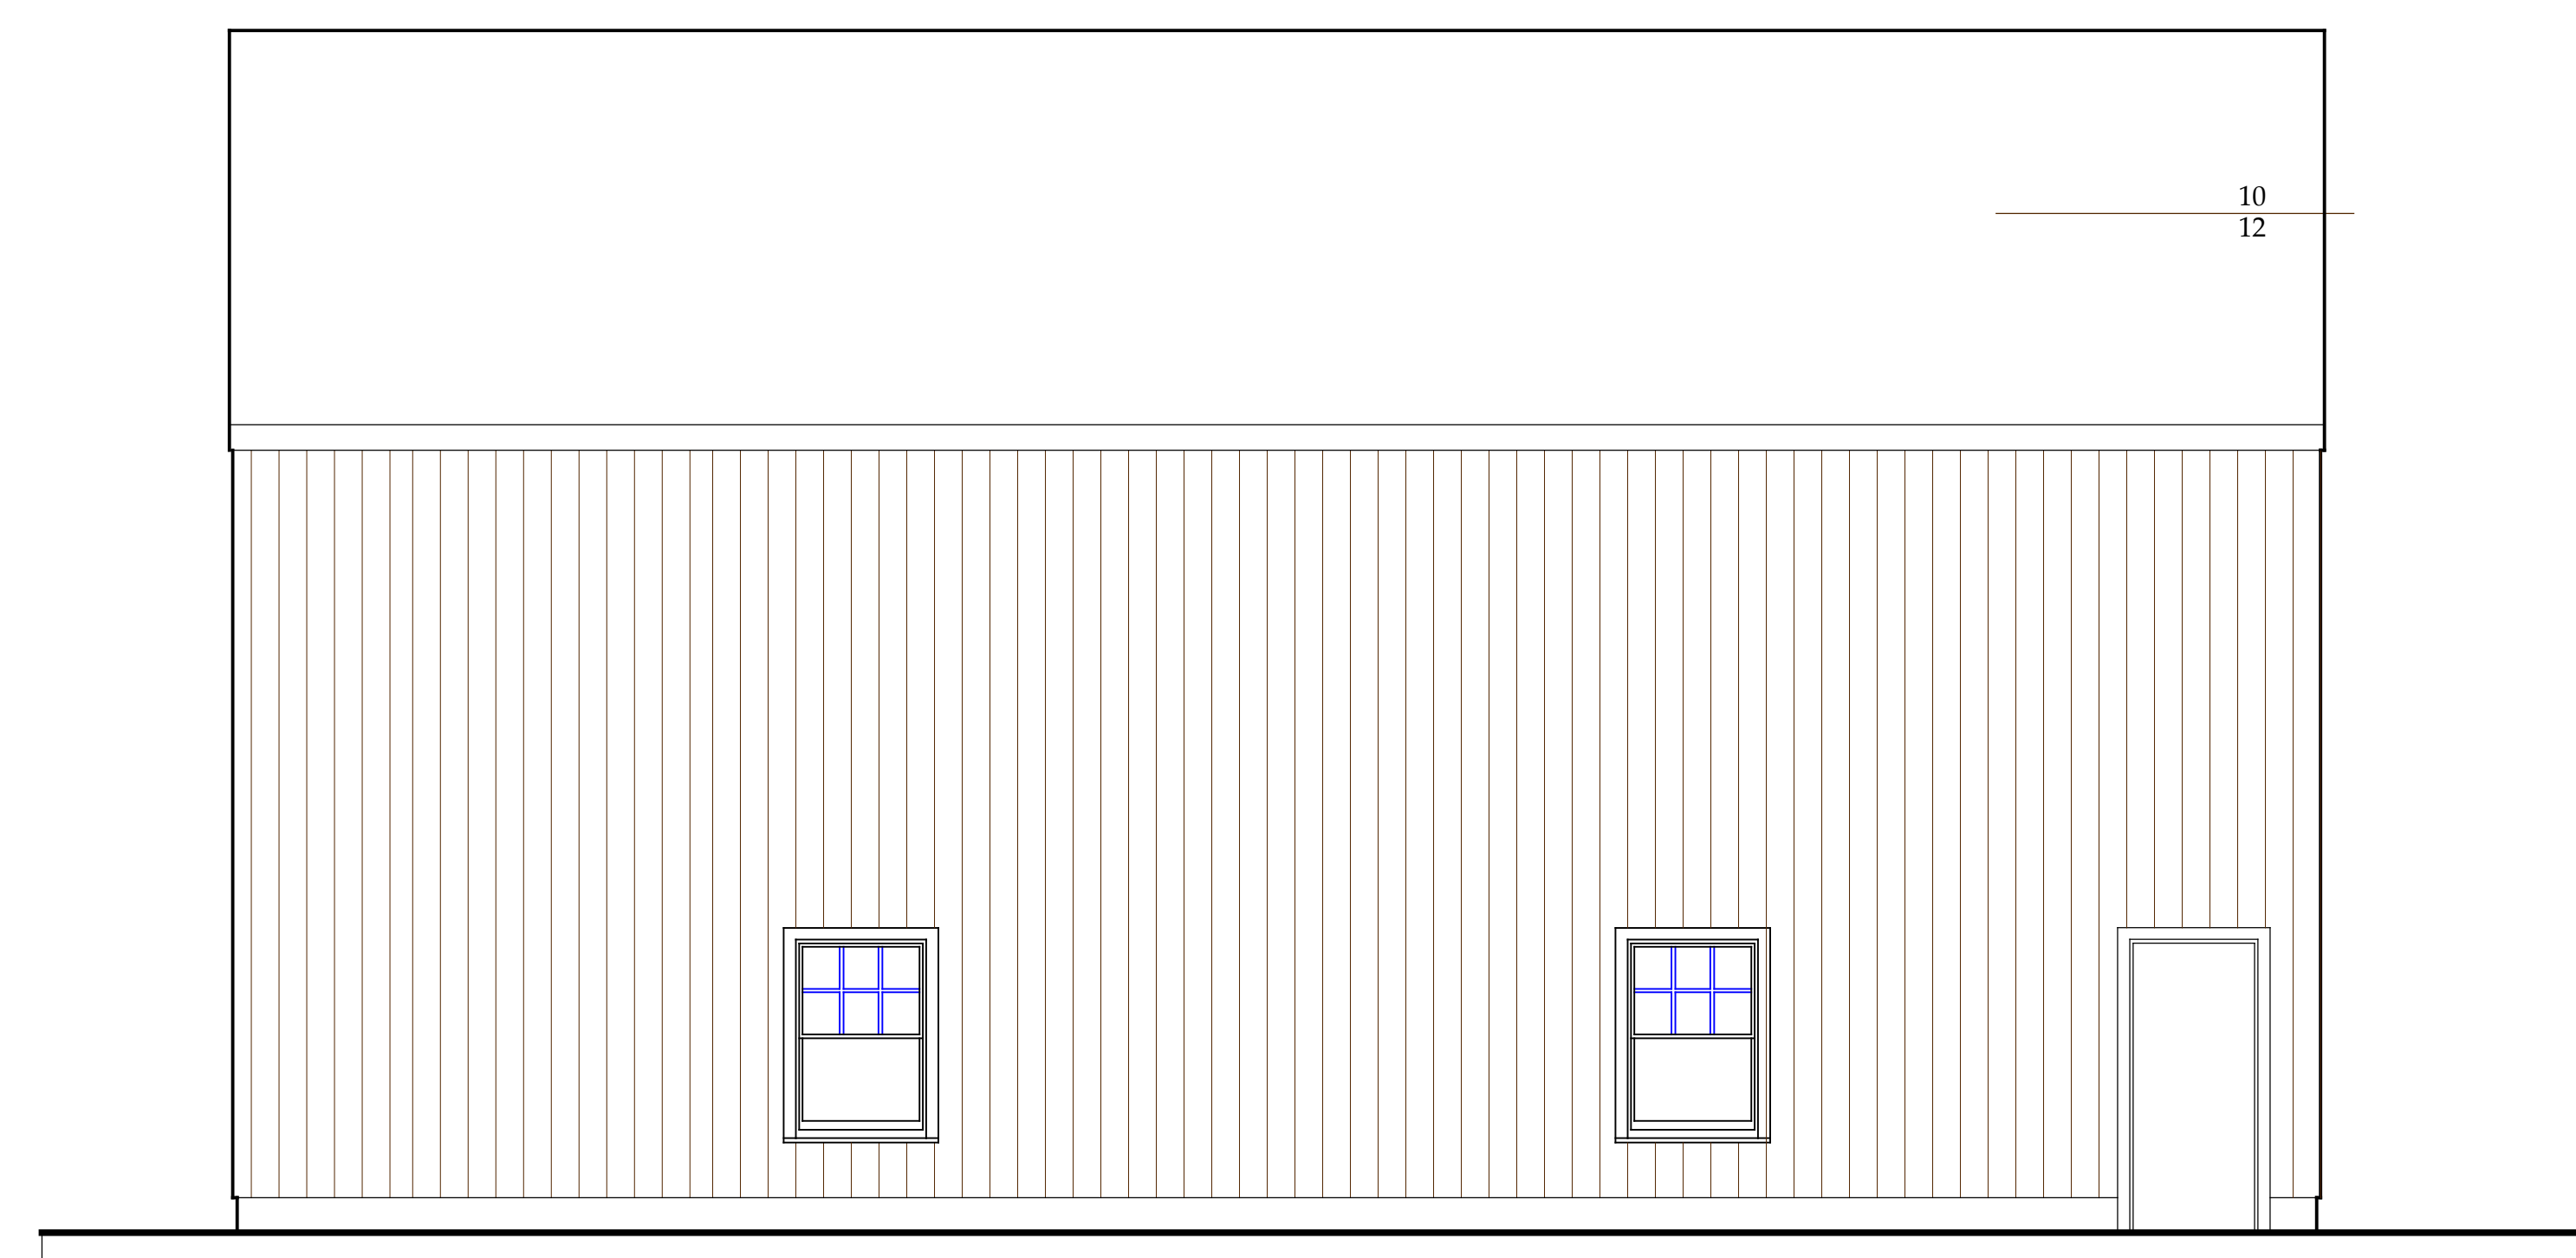

Left Side Elevation
Scale: 1/4" = 1'-0"

John W. Einsiedler, R.A.
Architecture
148 Sea Road - Kennebunk, Maine 04043
Phone: 207-985-9760 Facsimile: 207-985-9818
Homepage: johndesign.com Email: johndesign@me.com
Architecture • Interior Design • Universal Design

Revised - March 2, 2022

PROJECT: Strickland Lane - Arundel, Maine
Garage
FOR: The Lord Boys
P.O. Box 1730 Kennebunkport, Maine

Drawings This Sheet:
FLOOR PLAN
ELEVATIONS

G1