


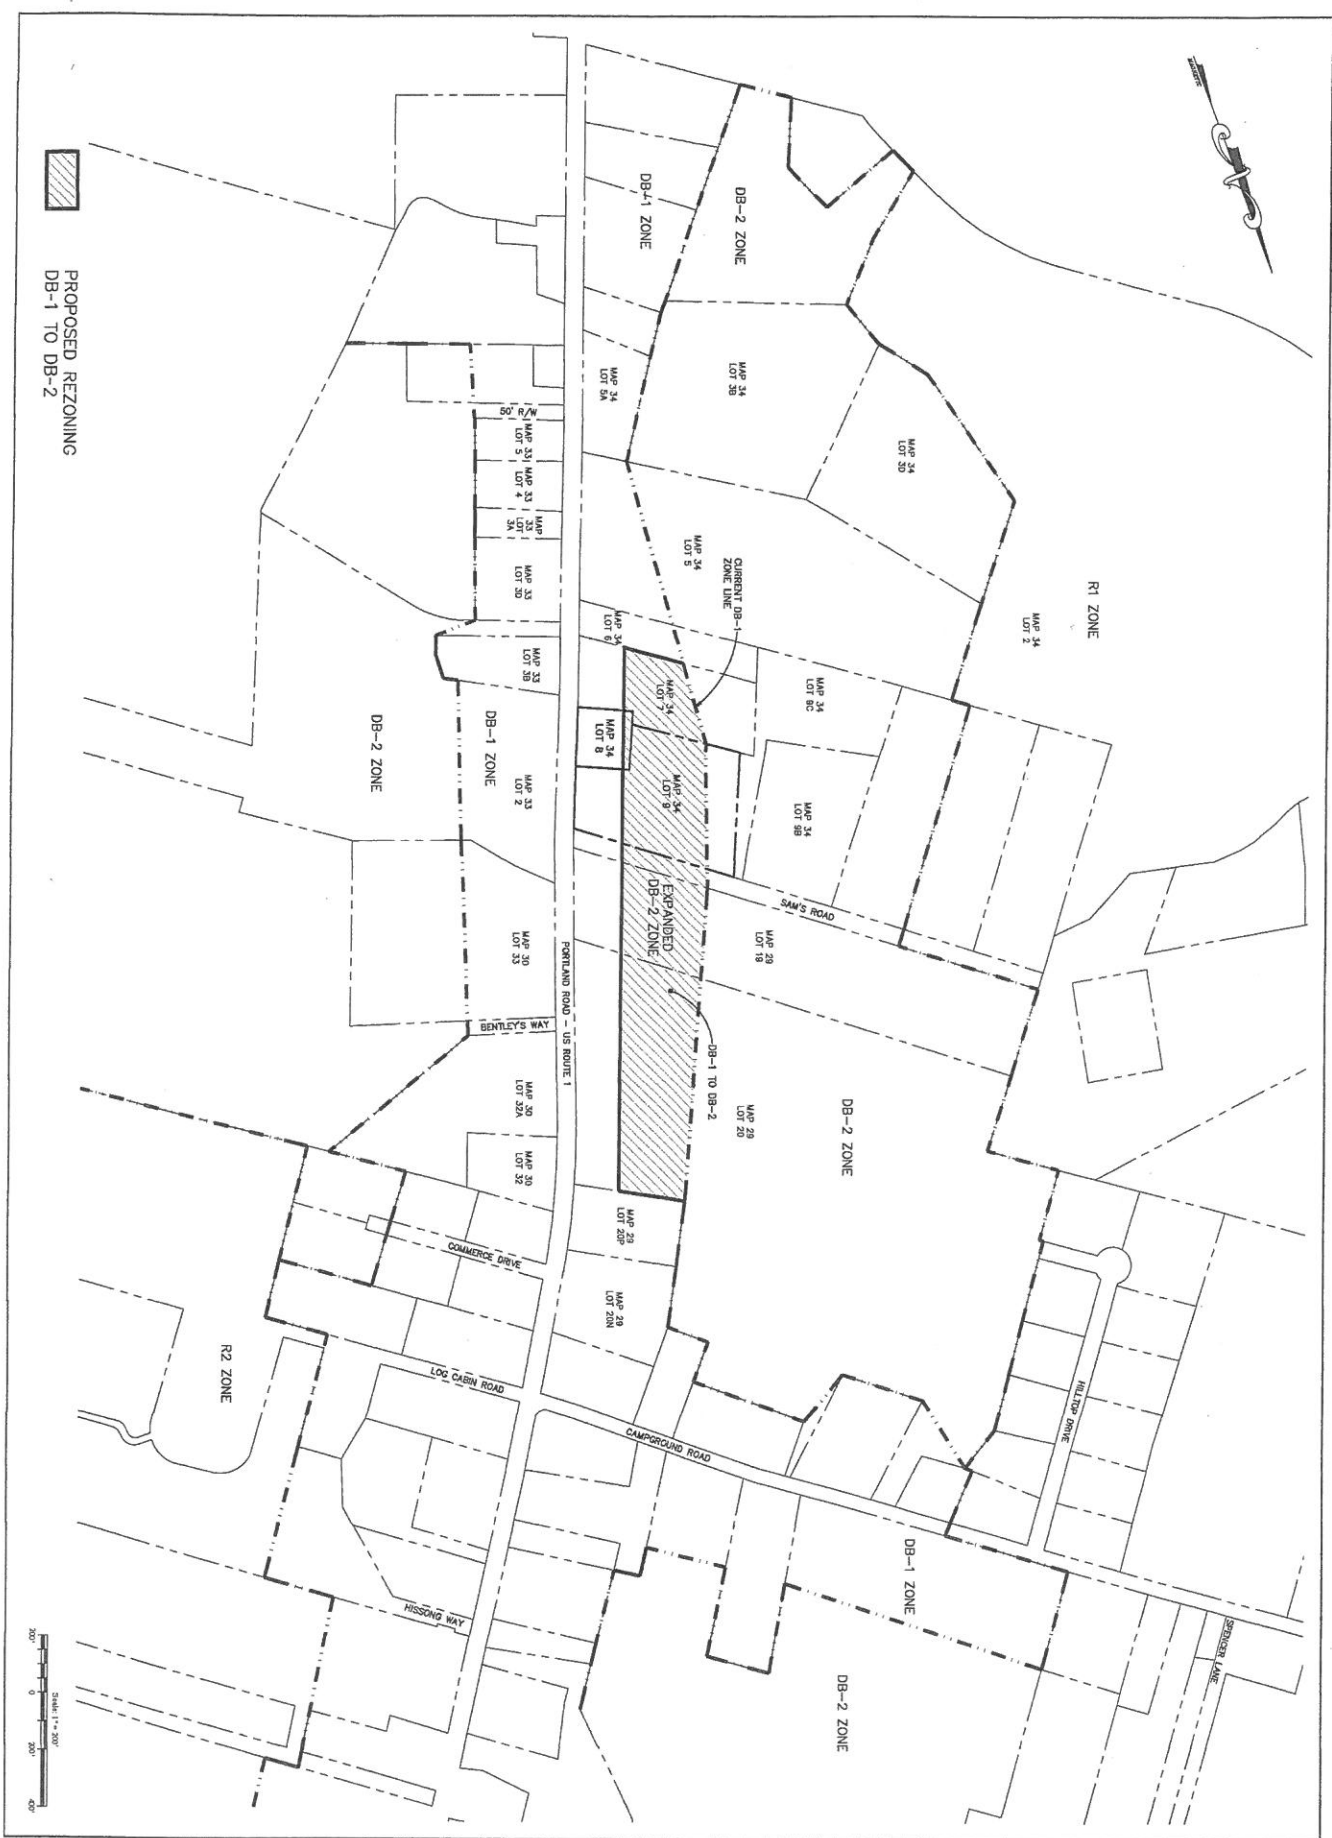

PROPOSED REZONING
DB-1 TO DB-2



1

DESIGNED	DATE
DRAWN	SCALE
CHECKED	JOB NO.
DATE	

PROPOSED ZONING PLAN

PORTLAND ROAD
ARUNDEL, MAINE

FOR
Westfield, Inc.
Portland Road
Arundel, Maine

BH2M
Berry, Huff, McDonald, Milligan Inc.
Engineers, Surveyors

3828 Main Street
Gorham, Maine 04038
Tel: (207) 839-2771
www.bh2m.com

NO.	DATE	REVISION DESCRIPTION